

OPINION OF RIPARIAN RIGHTS

BEING PART OF LOT 15, BLOCK "G",
FIRST UNIT OF CHAMBERS ISLAND ASSOCIATION PLAT
BEING LOCATED IN GOV'T LOT 2, SECTION 34,
TOWNSHIP 32 NORTH, RANGE 26 EAST,
TOWN OF GIBRALTAR, DOOR COUNTY, WISCONSIN.

PREPARED FOR:
TOWN OF GIBRALTAR
MERREL RUNQUIST, CHAIRMAN
P.O. BOX 850
FISH CREEK, WI 54212
(920)743-8211

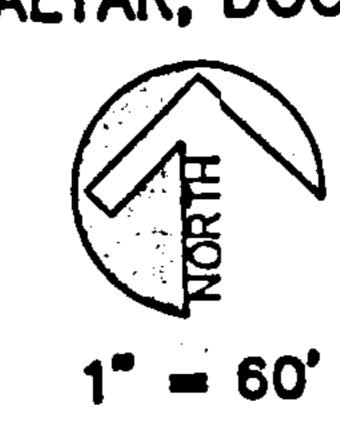

PREPARED BY:
BAUDHUIN INCORPORATED
55 S. 3RD AVENUE
P.O. BOX 105
STURGEON BAY, WI 54235
DRAWN BY: D.J.D.

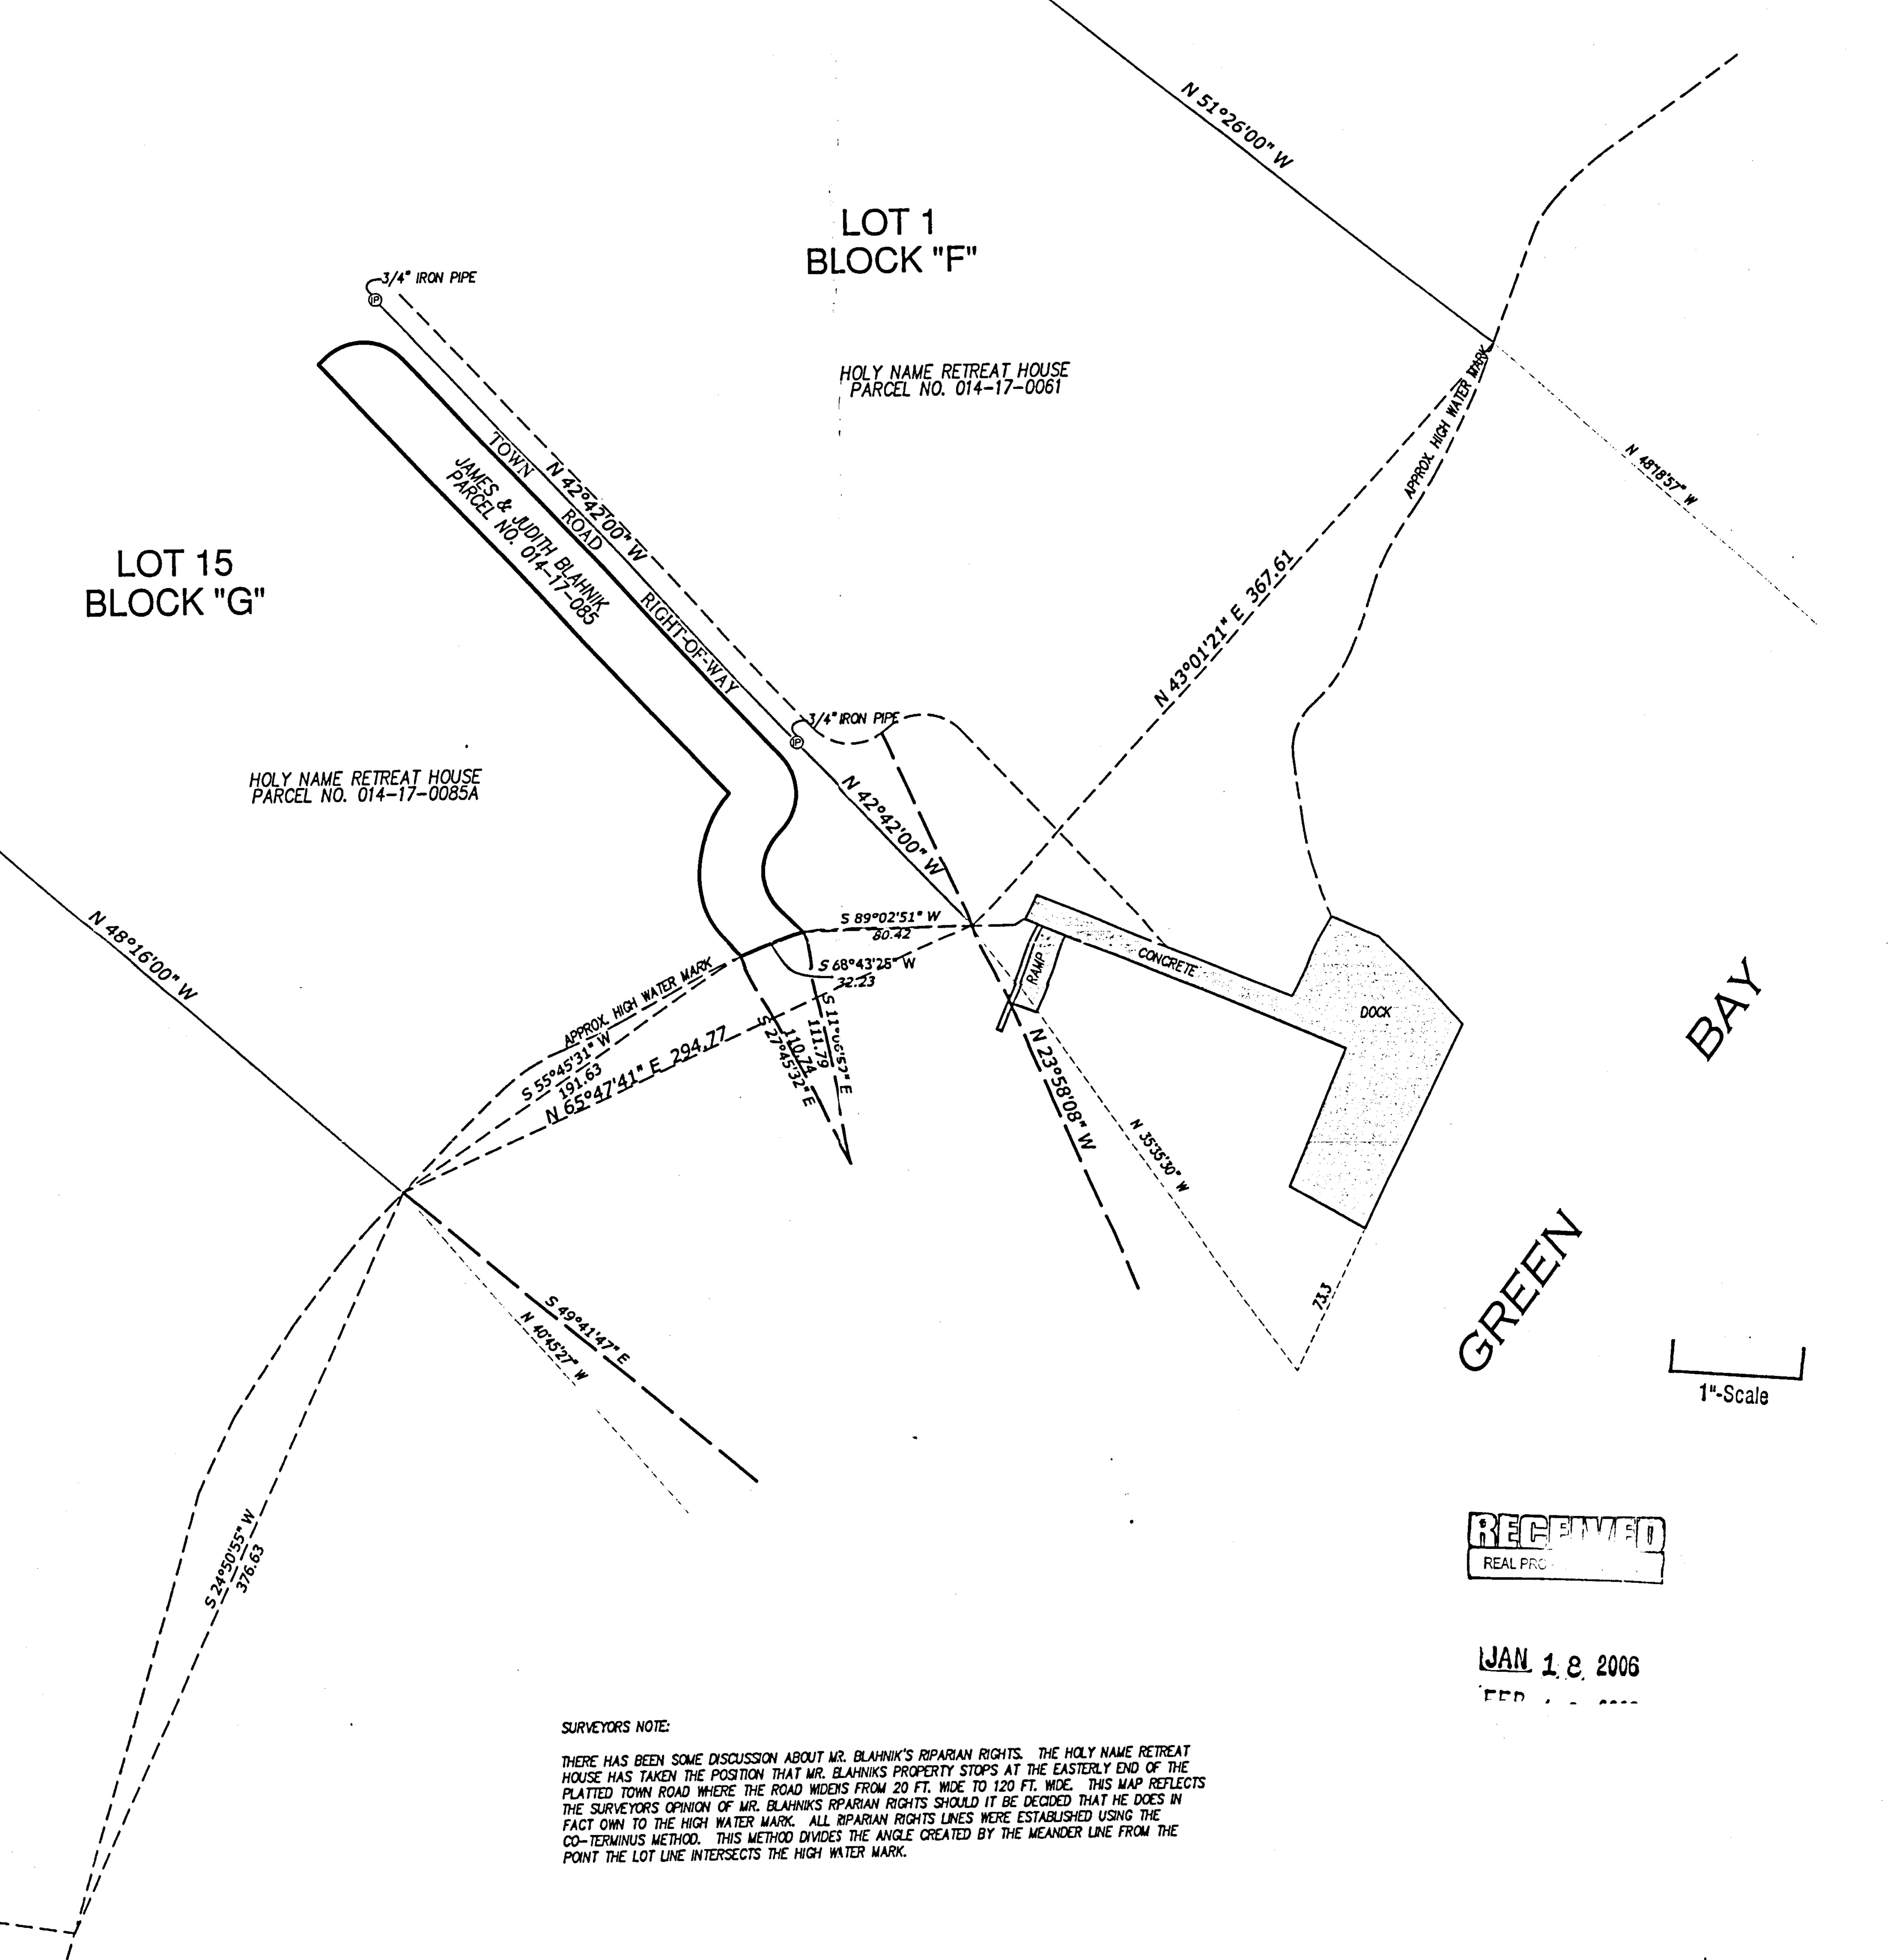

000 0085 0085

005776